


ROAD LOCATION SURVEY

SHEET 2 OF 2

FOR

C. RONALD PRICE

LOCATION: SIBLEY ROAD & BEAVER HILL ROAD, FREEDOM, MAINE

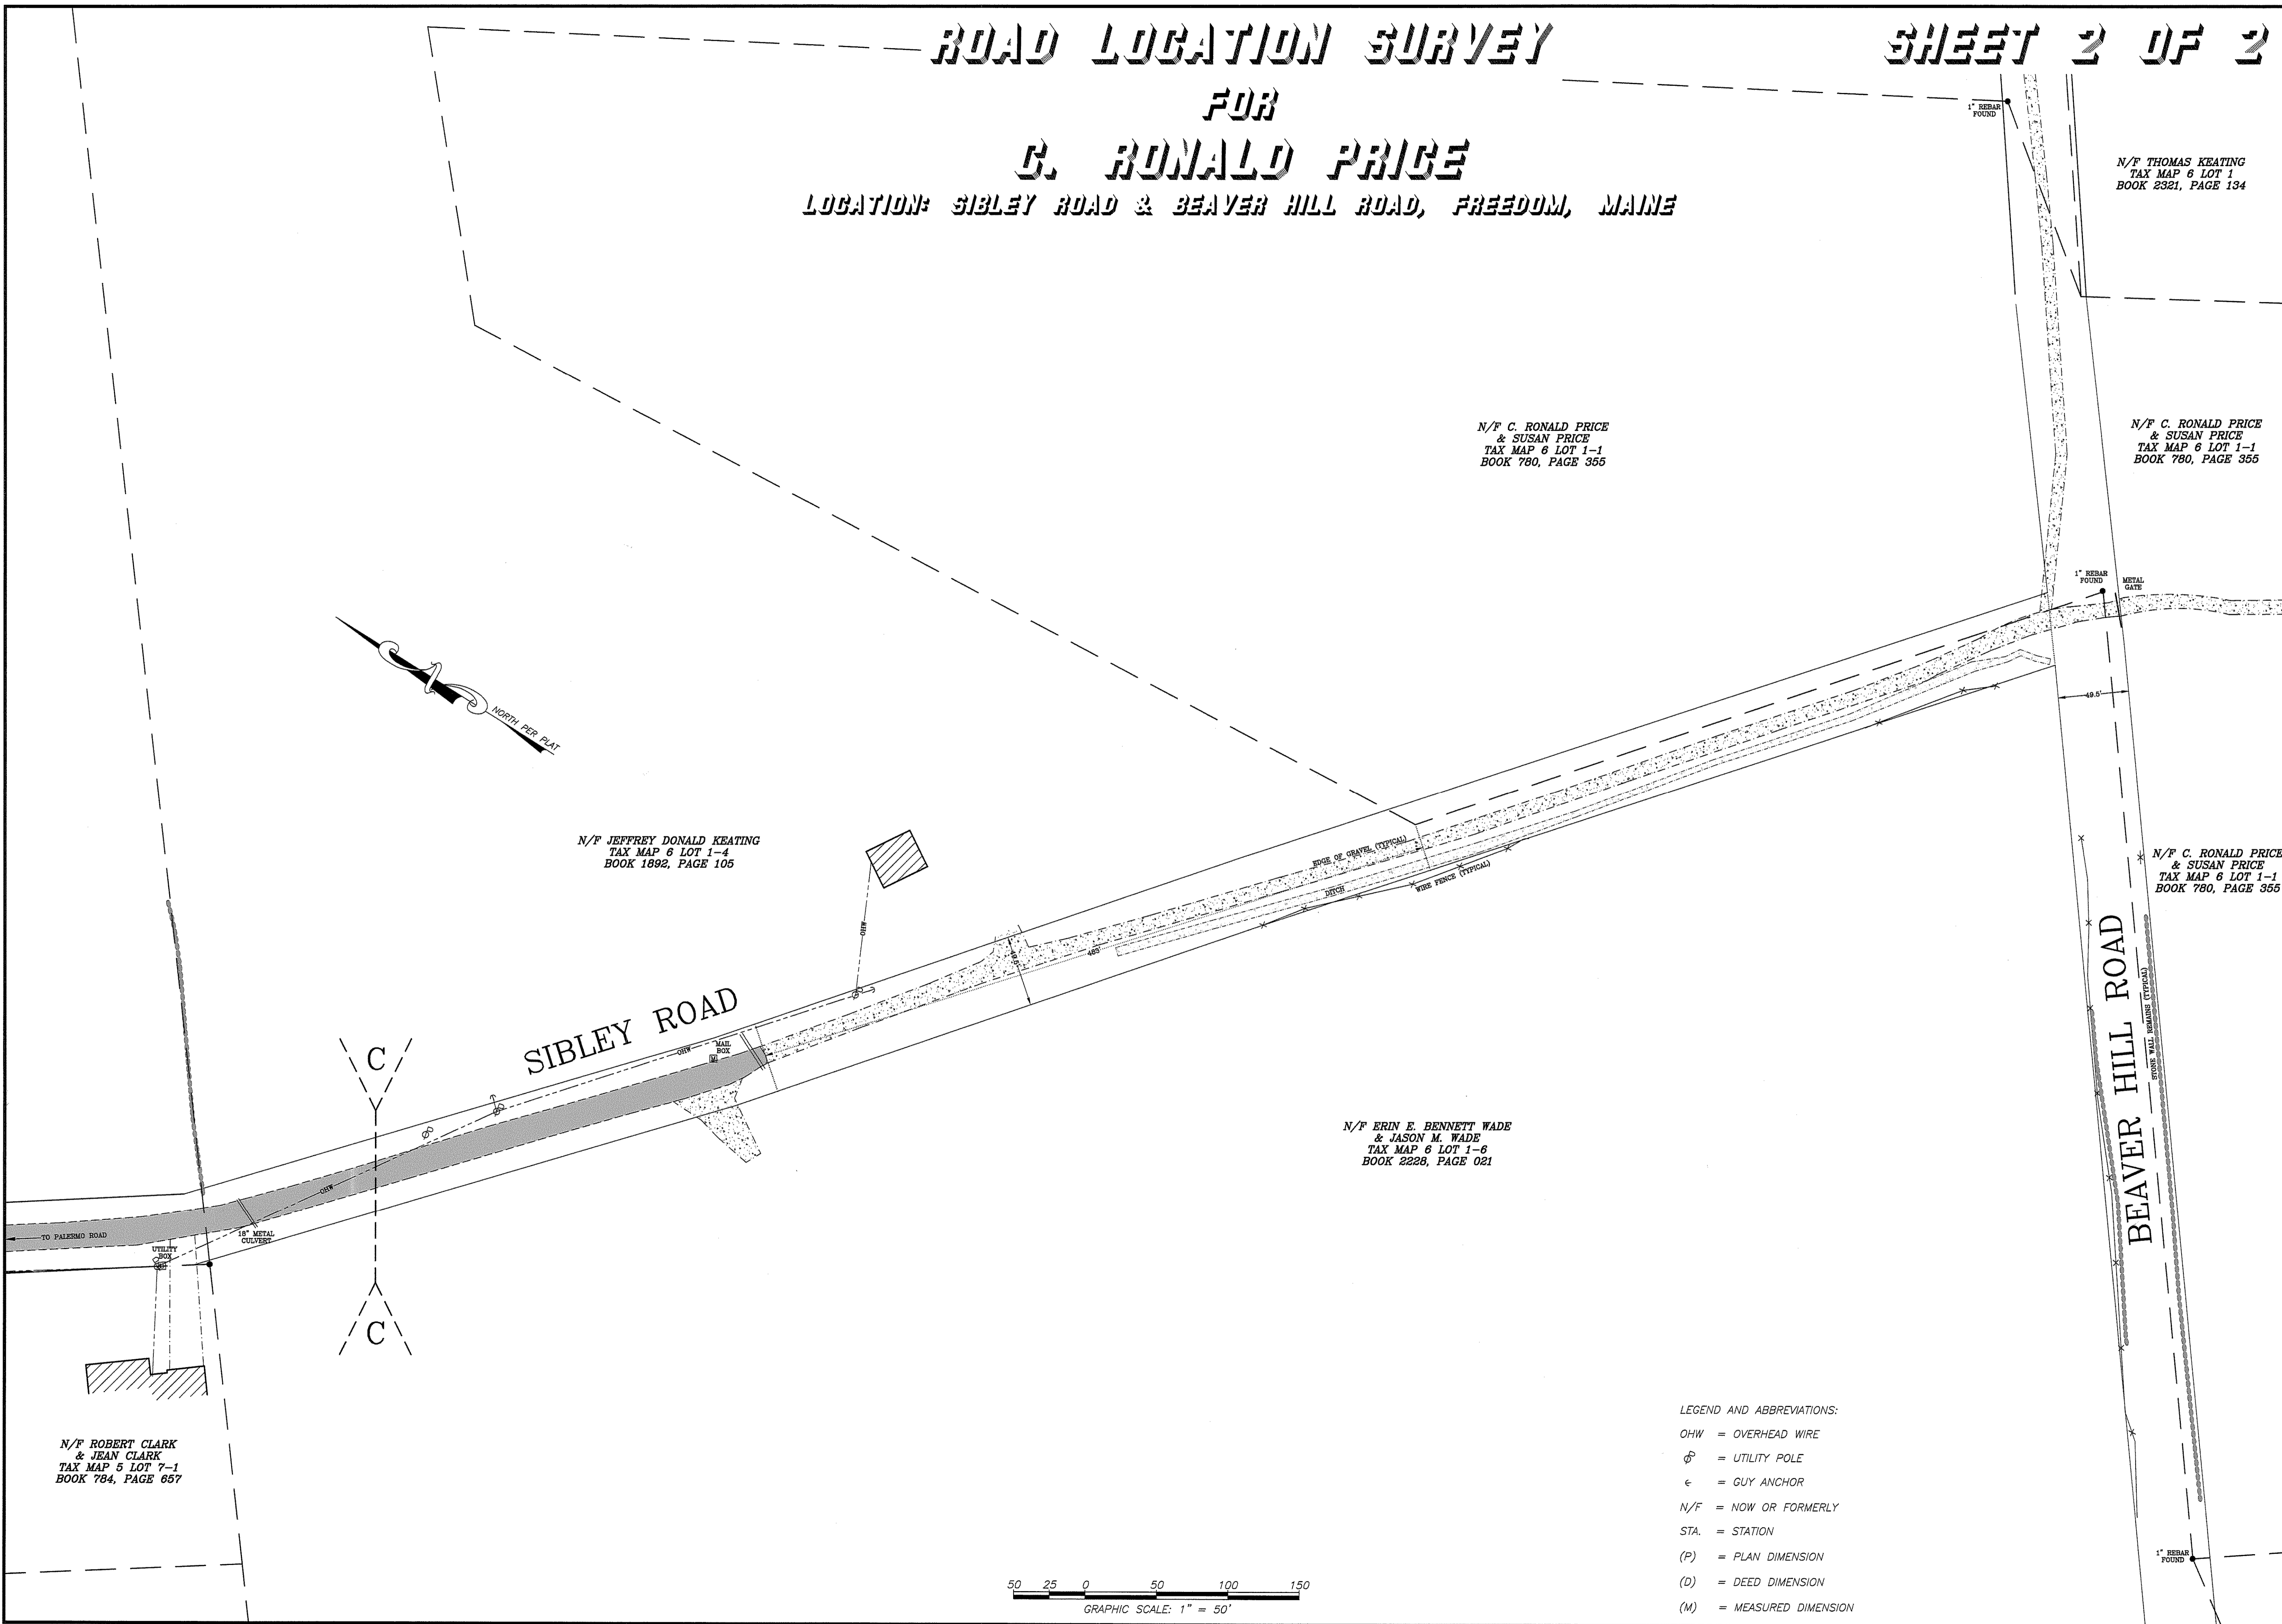

N/F THOMAS KEATING
TAX MAP 6 LOT 1
BOOK 2321, PAGE 134

N/F C. RONALD PRICE
& SUSAN PRICE
TAX MAP 6 LOT 1-1
BOOK 780, PAGE 355



N/F C. RONALD PRICE
& SUSAN PRICE
TAX MAP 6 LOT 1-1
BOOK 780, PAGE 355

N/F JEFFREY DONALD KEATING
TAX MAP 6 LOT 1-4
BOOK 1892, PAGE 105

N/F C. RONALD PRICE
& SUSAN PRICE
TAX MAP 6 LOT 1-1
BOOK 780, PAGE 355

N/F ERIN E. BENNETT WADE
& JASON M. WADE
TAX MAP 6 LOT 1-6
BOOK 2228, PAGE 021

N/F ROBERT CLARK
& JEAN CLARK
TAX MAP 5 LOT 7-1
BOOK 784, PAGE 657

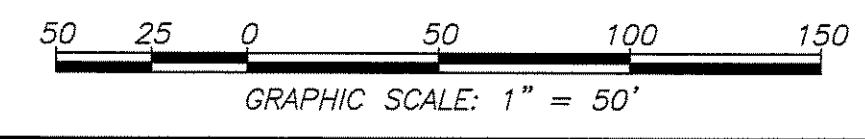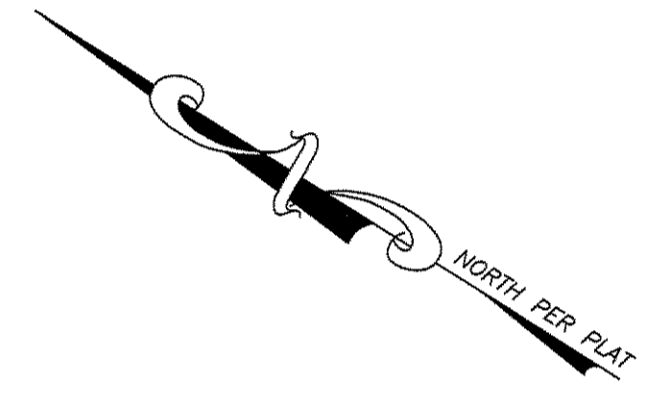

- LEGEND AND ABBREVIATIONS:
- OHW = OVERHEAD WIRE
 - ⊕ = UTILITY POLE
 - ⊥ = GUY ANCHOR
 - N/F = NOW OR FORMERLY
 - STA. = STATION
 - (P) = PLAN DIMENSION
 - (D) = DEED DIMENSION
 - (M) = MEASURED DIMENSION

NO.	REVISIONS	DATE

SHEET TITLE: SIBLEY-RD-A
 SURVEYED BY: Lane H. Gray
 DANIEL SMITH &
 JULIUS KOENIG
 DRAWN BY: Lane H. Gray
 SCALE: 1" = 50'
 DATE: JULY 2, 2007

PROJECT: LOCATION SURVEY OF
 SIBLEY & BEAVER HILL
 ROADS,
 FREEDOM, MAINE
 POSTAL CODE 04941
 ADDRESS: C. Ronald Price
 P.O. Box 101
 FREEDOM, MAINE
 POSTAL CODE 04989
 LOCATION SURVEY
 FOR
 C. RONALD PRICE

Lane H. Gray
 Professional
 Land Surveyor
 93 Main Street, Suite 3
 Belfast, Maine
 Postal Code 04915
 Phone 1-207-338-0592

JN-LLG-0001-FR

LOCATION
 SURVEY

Lane H. Gray
 Maine L.P.L.S. # 2140